


4.

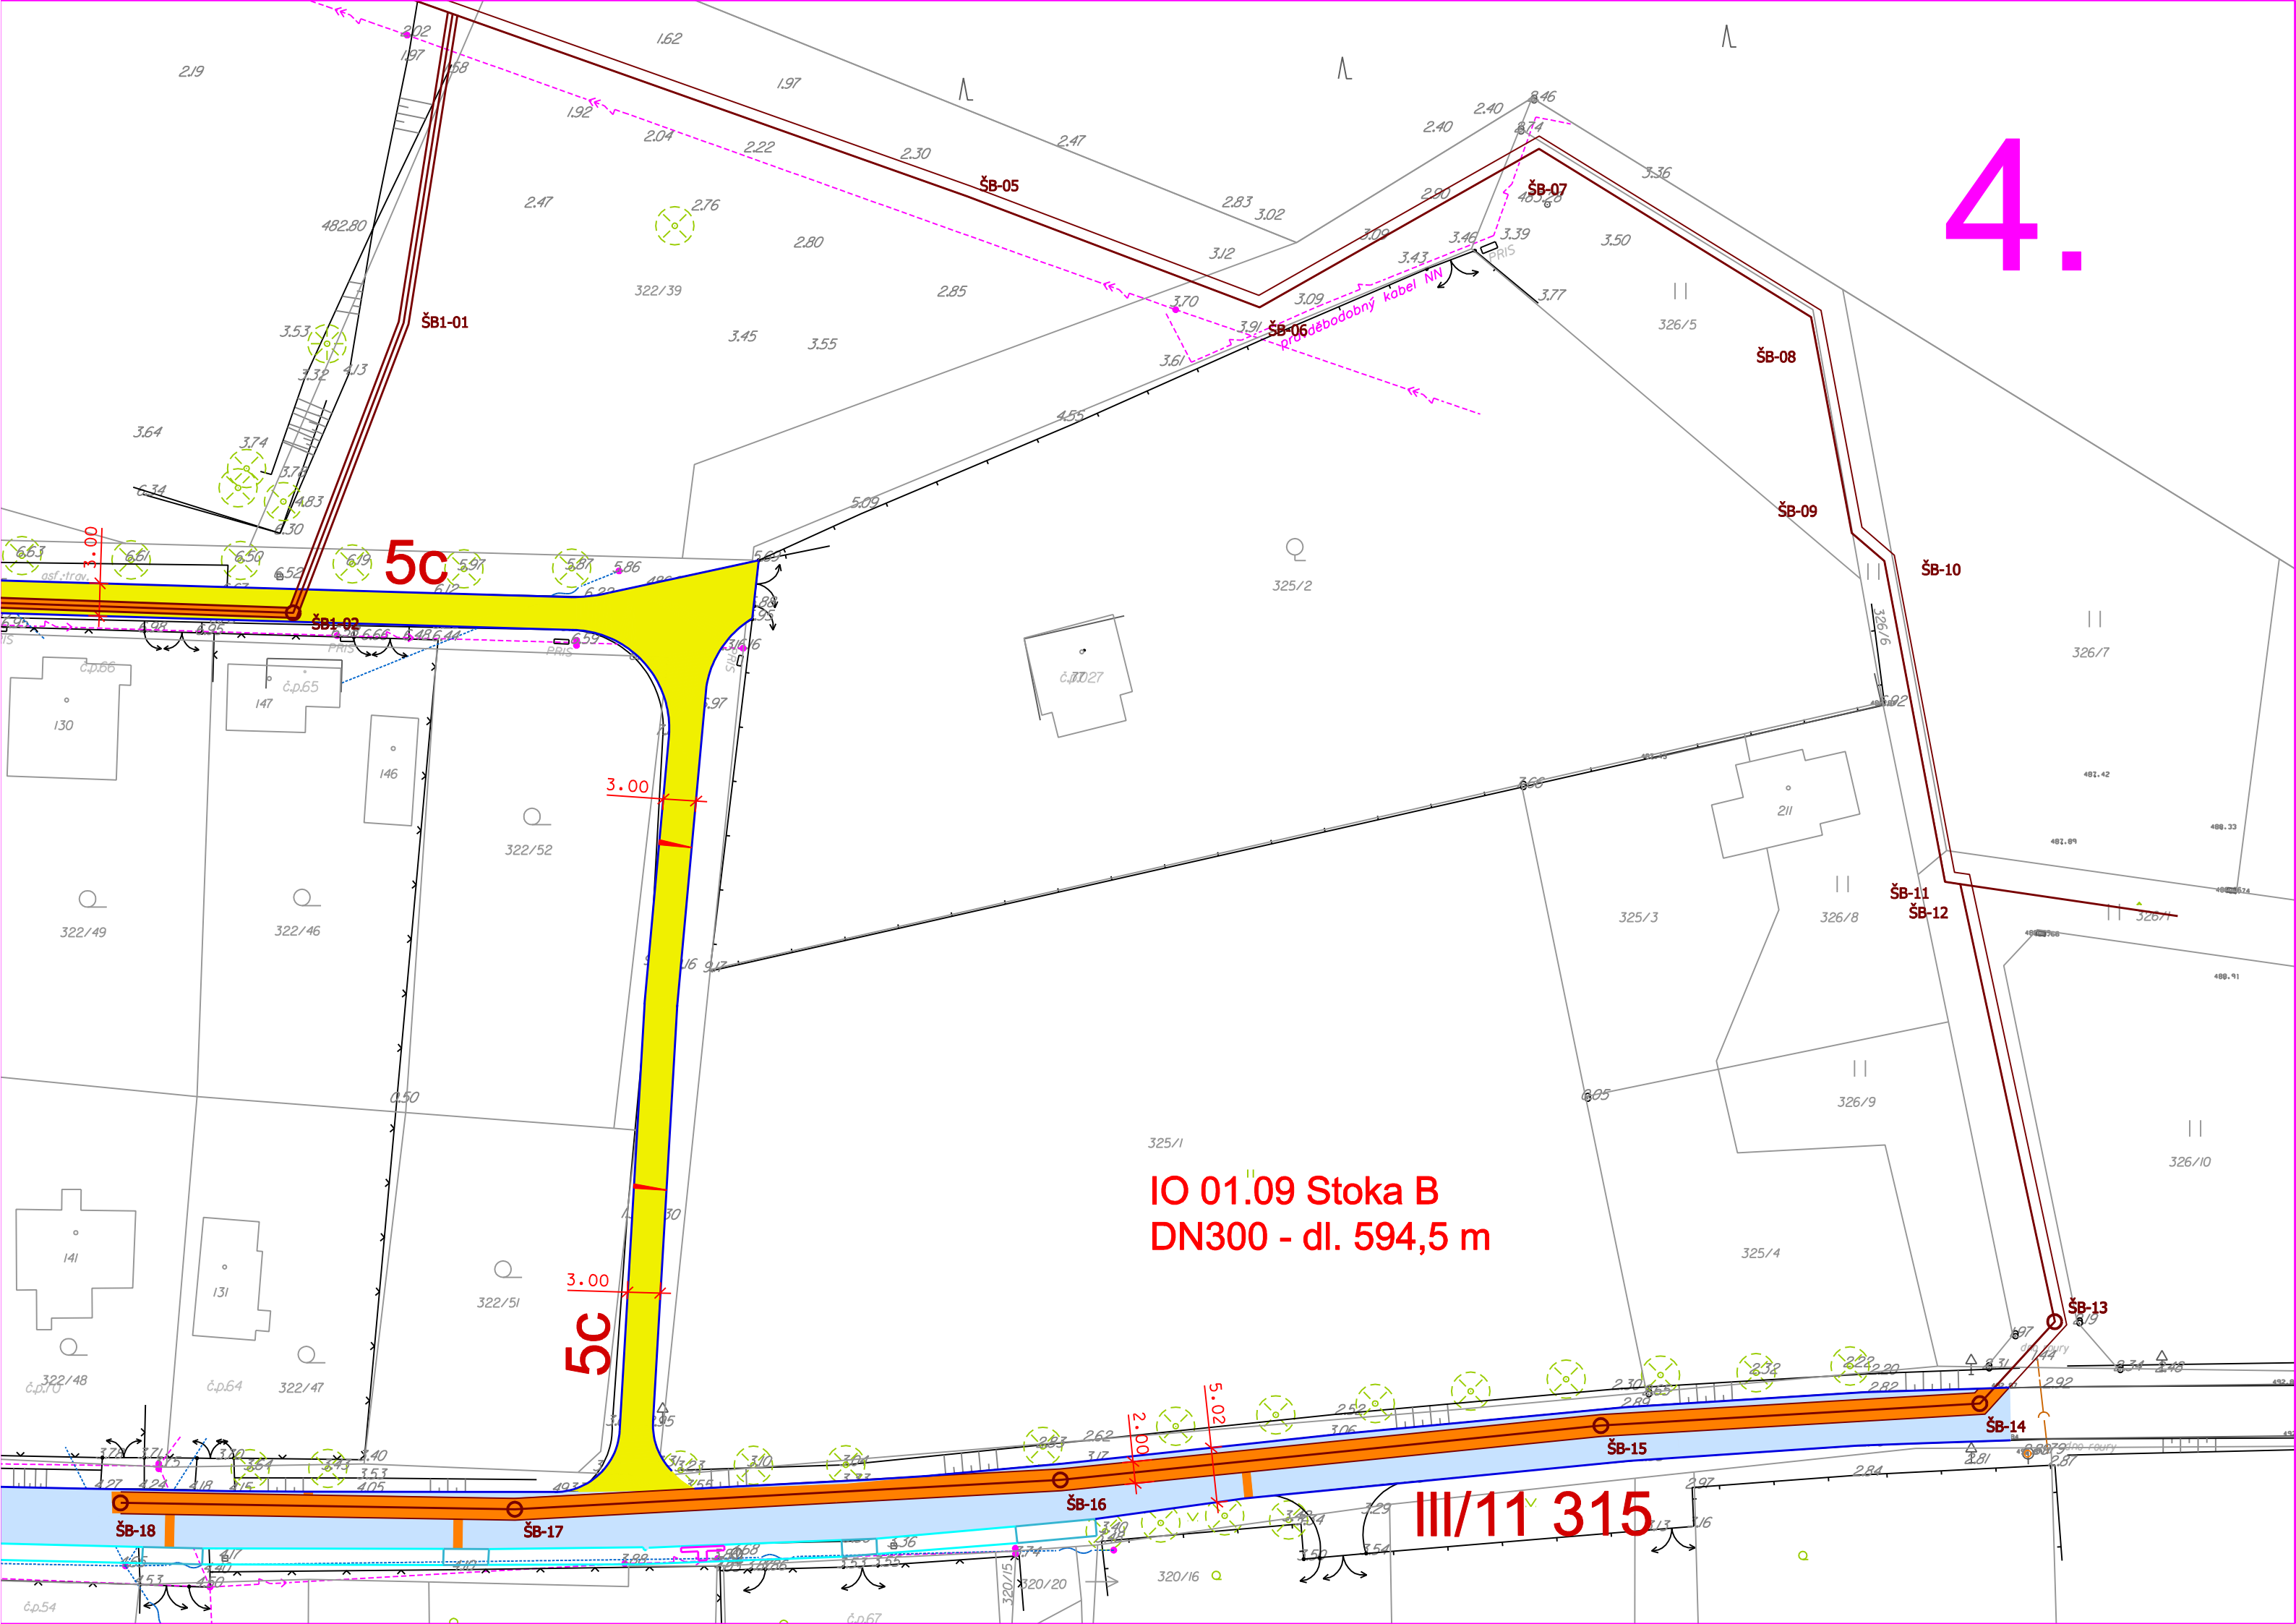

IO 01.09 Stoka B
DN300 - dl. 594,5 m

III/11 315

5c

5c